





2 BUILDING 6
MEZZANINE FLOOR PLAN
SCALE: 1/8"=1'-0"

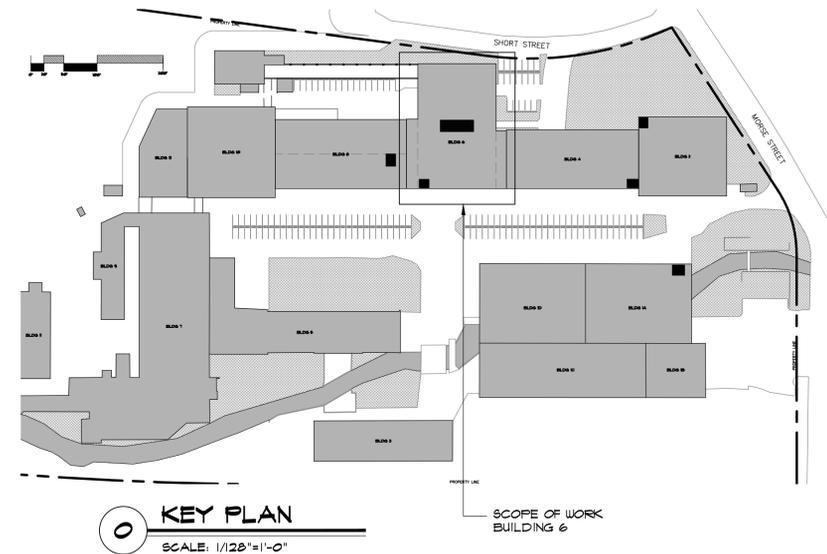

0 KEY PLAN
SCALE: 1/128"=1'-0"

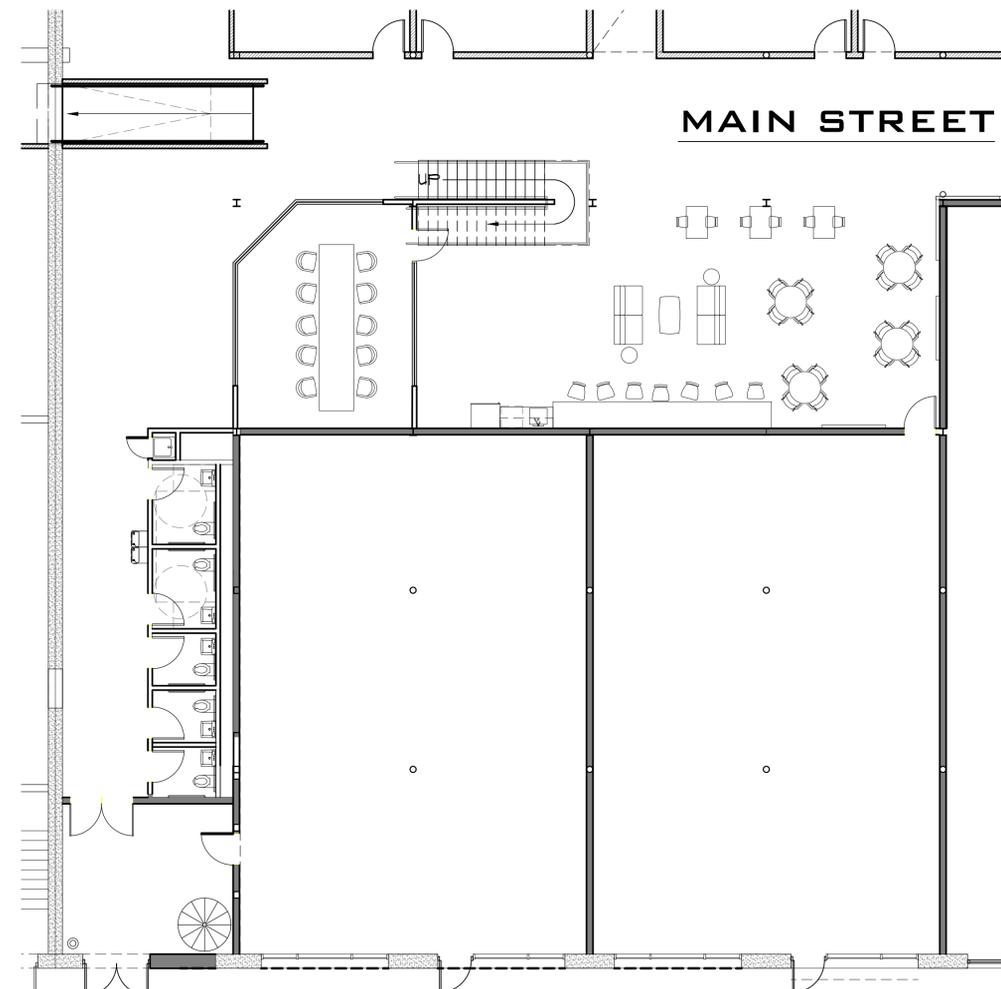

1 BUILDING 6
1ST FLOOR PLAN @ SPACE LAB 6
SCALE: 1/8"=1'-0"

NO.	DATE	DESCRIPTION	DR/CK

Additional Information:
 David DeFree
 Norwood Space Center
 83 Morse Street, Norwood MA
 781-269-5515
 dave@norwoodspacecenter.com

PROJECT:
 NORWOOD SPACE CENTER
 83 MORSE STREET
 NORWOOD, MASSACHUSETTS

DRAWING:
BUILDING 6 - MEZZANINE PLAN

BKA ARCHITECTS
 Boston + Brockton
 142 Crescent Street
 Brockton, MA 02302
 508.583.5403
 bkaarchitects.com

DATE	5/10/18
DESIGNED:	CHECKED: BSH
DRAFTED:	IN CHARGE: KLP
SCALE:	
PROJECT NO.	215237
SHEET NO.	