



2 BUILDING 4,6,8 2ND FLOOR
SCALE: 1/32"=1'-0"

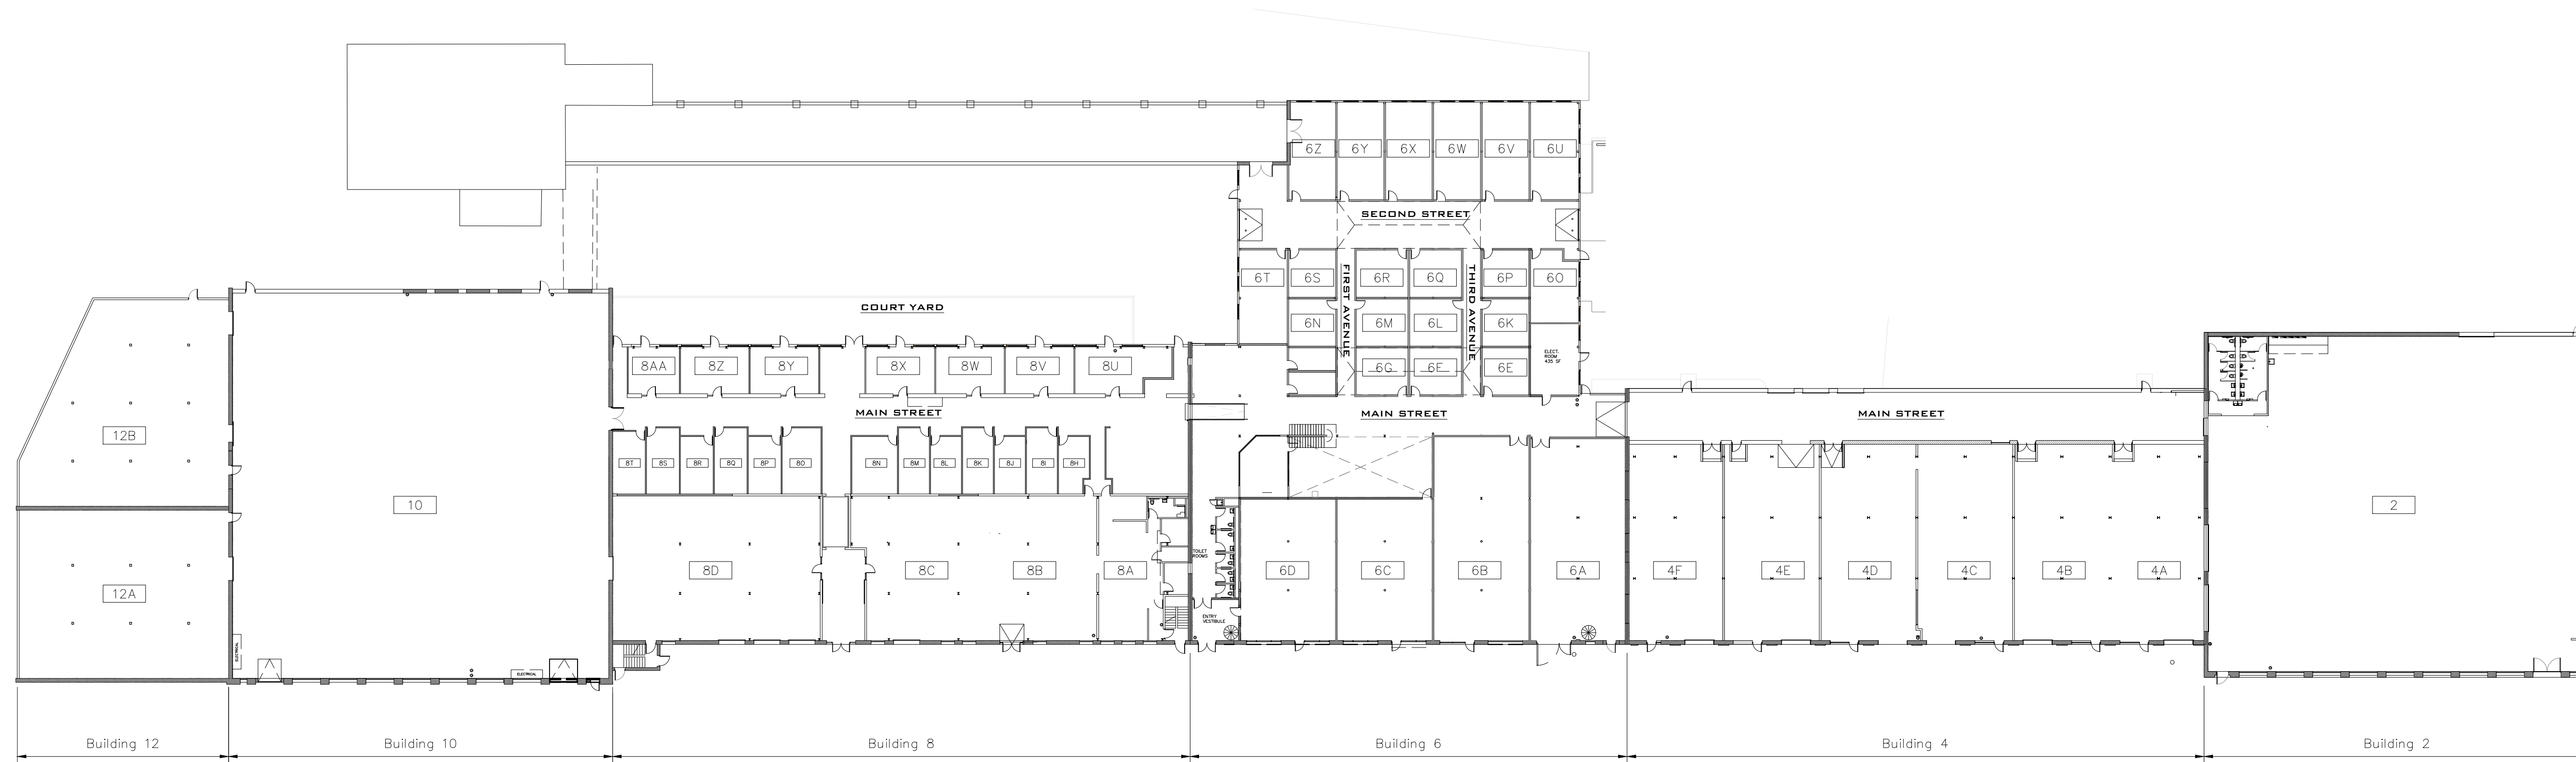

1 BUILDING 2,4,6,8,10,12 1ST FLOOR
SCALE: 1/32"=1'-0"

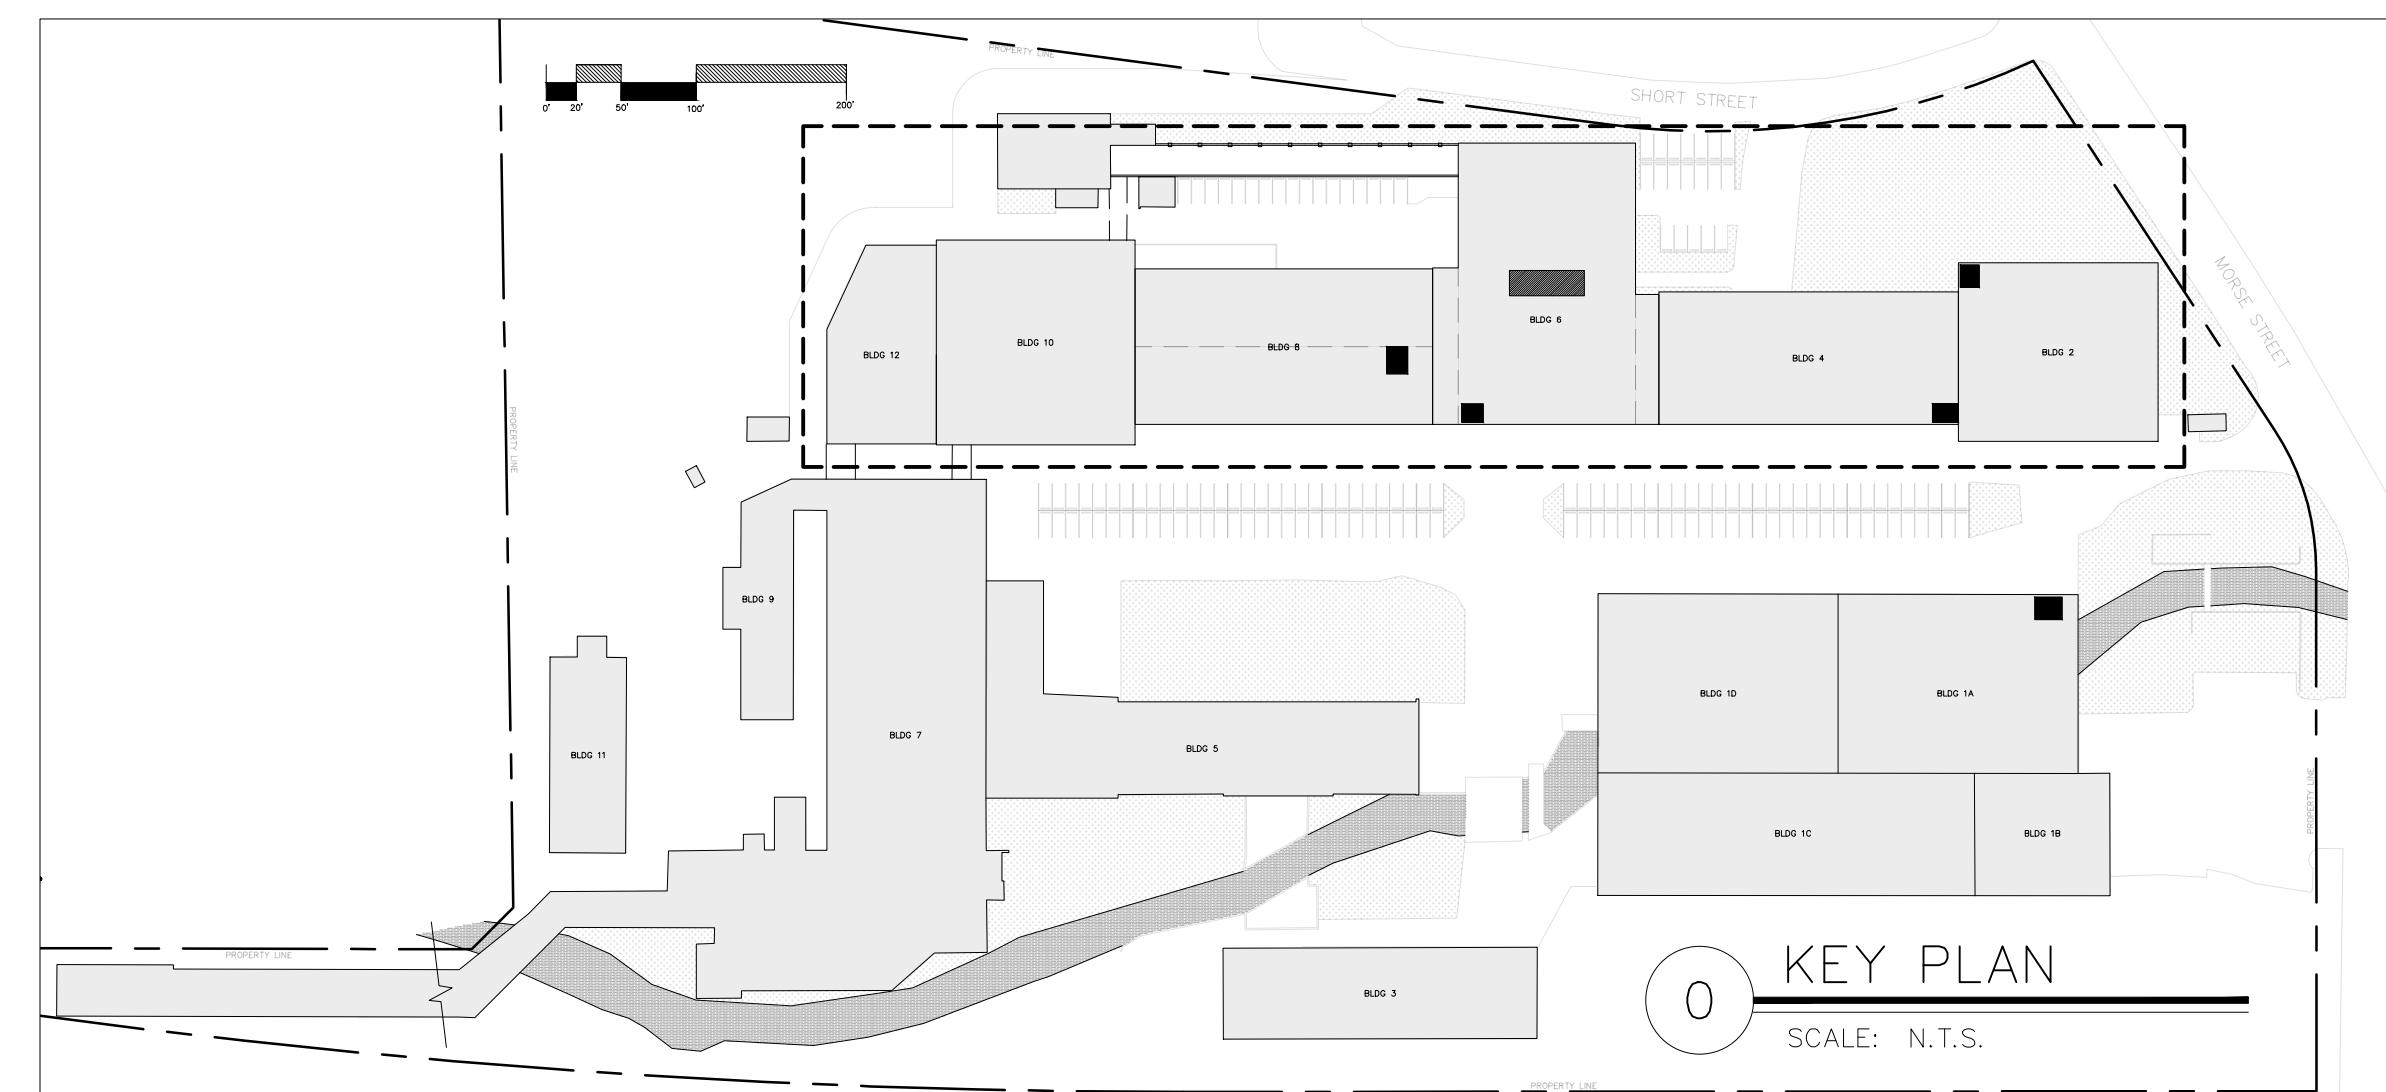

REVISIONS		DR/CR
NO.	DATE	DESCRIPTION
		REVISED 9-9-16

Additional Information:
David DePre
Norwood Space Center
83 Morse Street, Norwood MA
781-269-5515
dave@norwoodspacecenter.com

NORWOOD SPACE CENTER
83 MORSE STREET
NORWOOD, MASSACHUSETTS

BUILDINGS 2,4,6,8,10,12 - PLAN

BAKA ARCHITECTS

Boston • Brockton
142 Crescent Street
Brockton, MA 02302
508.583.5603
bakaarchitects.com

DATE	12-19-2019
DESIGNED:	CHECKED: KLP
DRAFTED: BSH	IN CHARGE:
SCALE:	AS NOTED
PROJECT NO.	215237
SHEET NO.	

A11